



道路高低測量図

測点位置平面図 s=1:1000

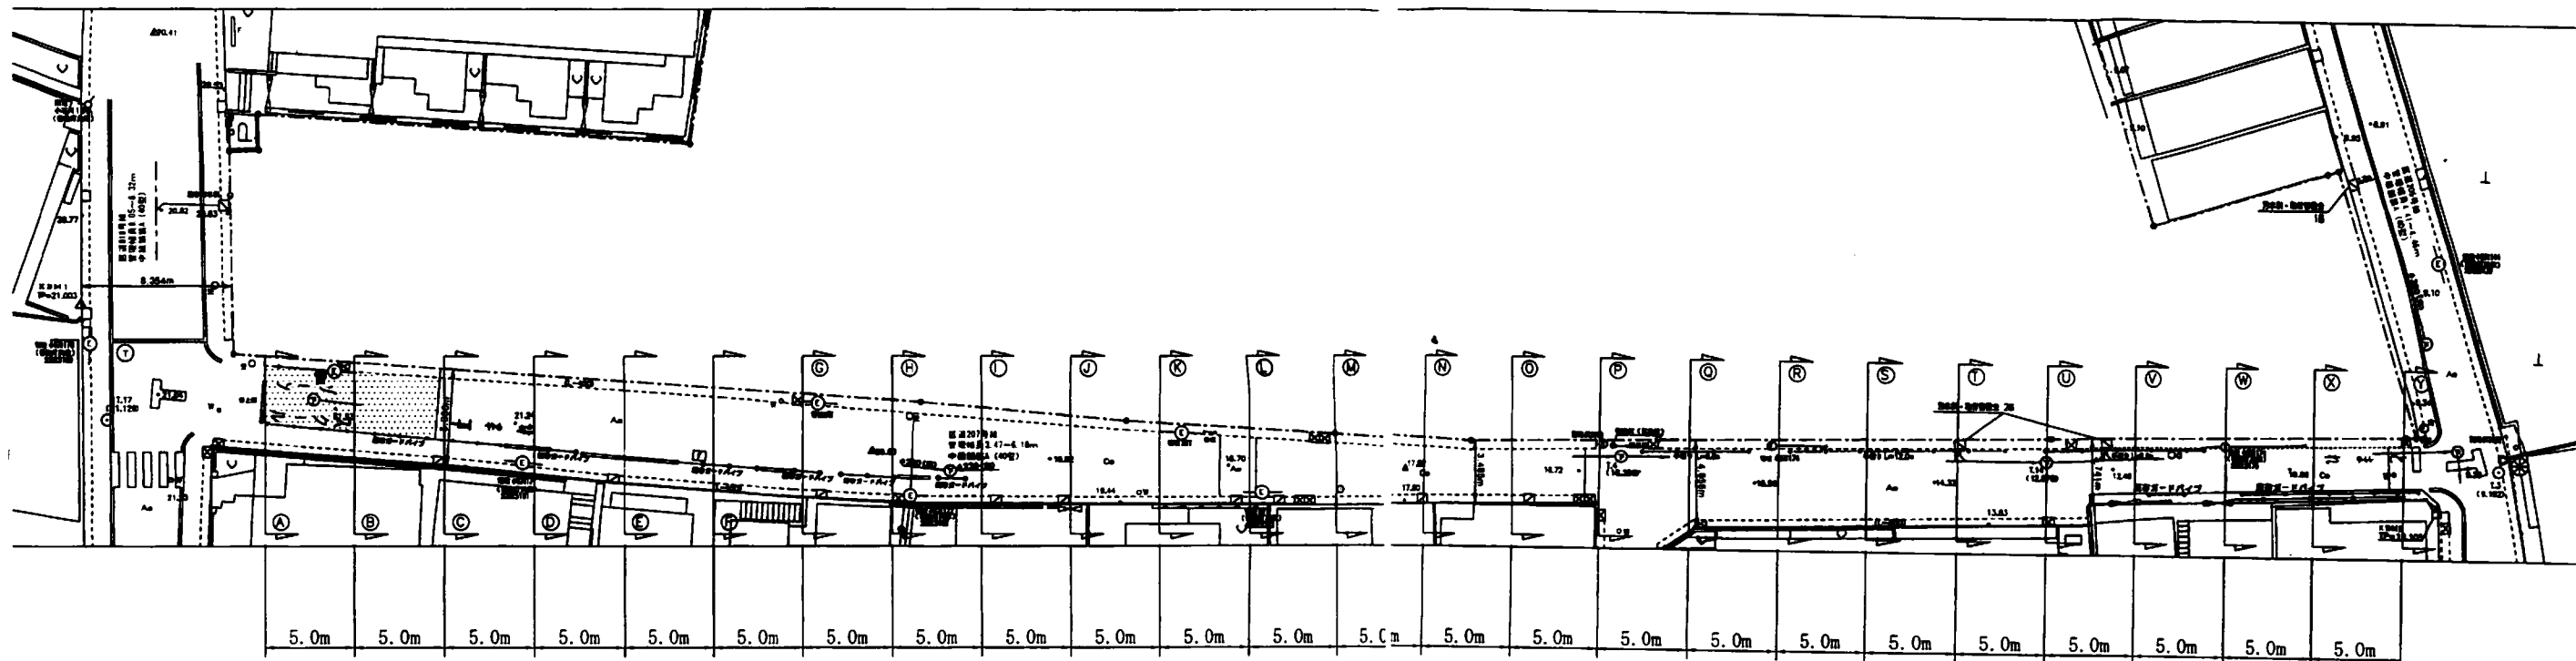

測点位置断面図

○A~Y — A~Y 断面

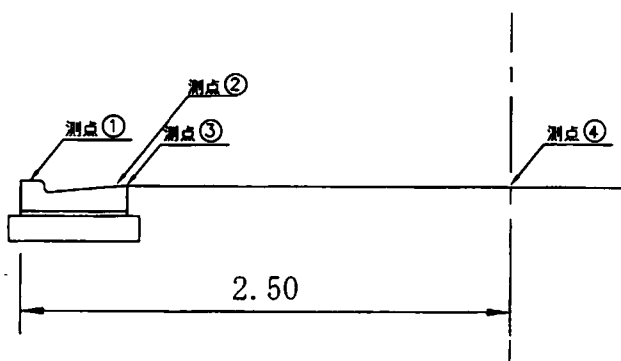

測量結果表

	測点①	測点②	測点③	測点④
○A	21.234	21.156	21.161	21.225
○B	21.257	21.182	21.186	21.244
○C	21.276	21.196	21.200	21.252
○D	21.286	21.213	21.217	21.256
○E	21.259	21.183	21.186	21.228
○F	21.125	21.102	21.106	21.147
○G	20.971	20.900	20.910	20.923
○H	20.573	20.505	20.512	20.544

	測点①	測点②	測点③	測点④
○I	20.158	20.088	20.092	20.151
○J	19.732	19.662	19.666	19.719
○K	19.275	19.204	19.212	19.286
○L	18.781	18.708	18.714	18.758
○M	18.258	18.191	18.196	18.261
○N	17.750	17.681	17.688	17.746
○O	17.223	17.152	17.157	17.174
○P	16.670	16.602	16.607	16.627

	測点①	測点②	測点③	測点④
○Q	-	15.999	16.010	16.134
○R	-	-	15.394	15.473
○S	-	14.673	14.715	14.776
○T	14.011	13.979	13.996	14.032
○U	13.276	13.202	13.205	13.285
○V	12.421	12.334	12.340	12.384
○W	11.573	11.508	11.525	11.598
○X	10.736	10.674	10.688	10.778
○Y	9.845	9.828	9.832	9.940